



3 SECOND FLOOR PLAN
A101 1,376 s.f. heated




2 FIRST FLOOR PLAN
A101 1,363 s.f. heated

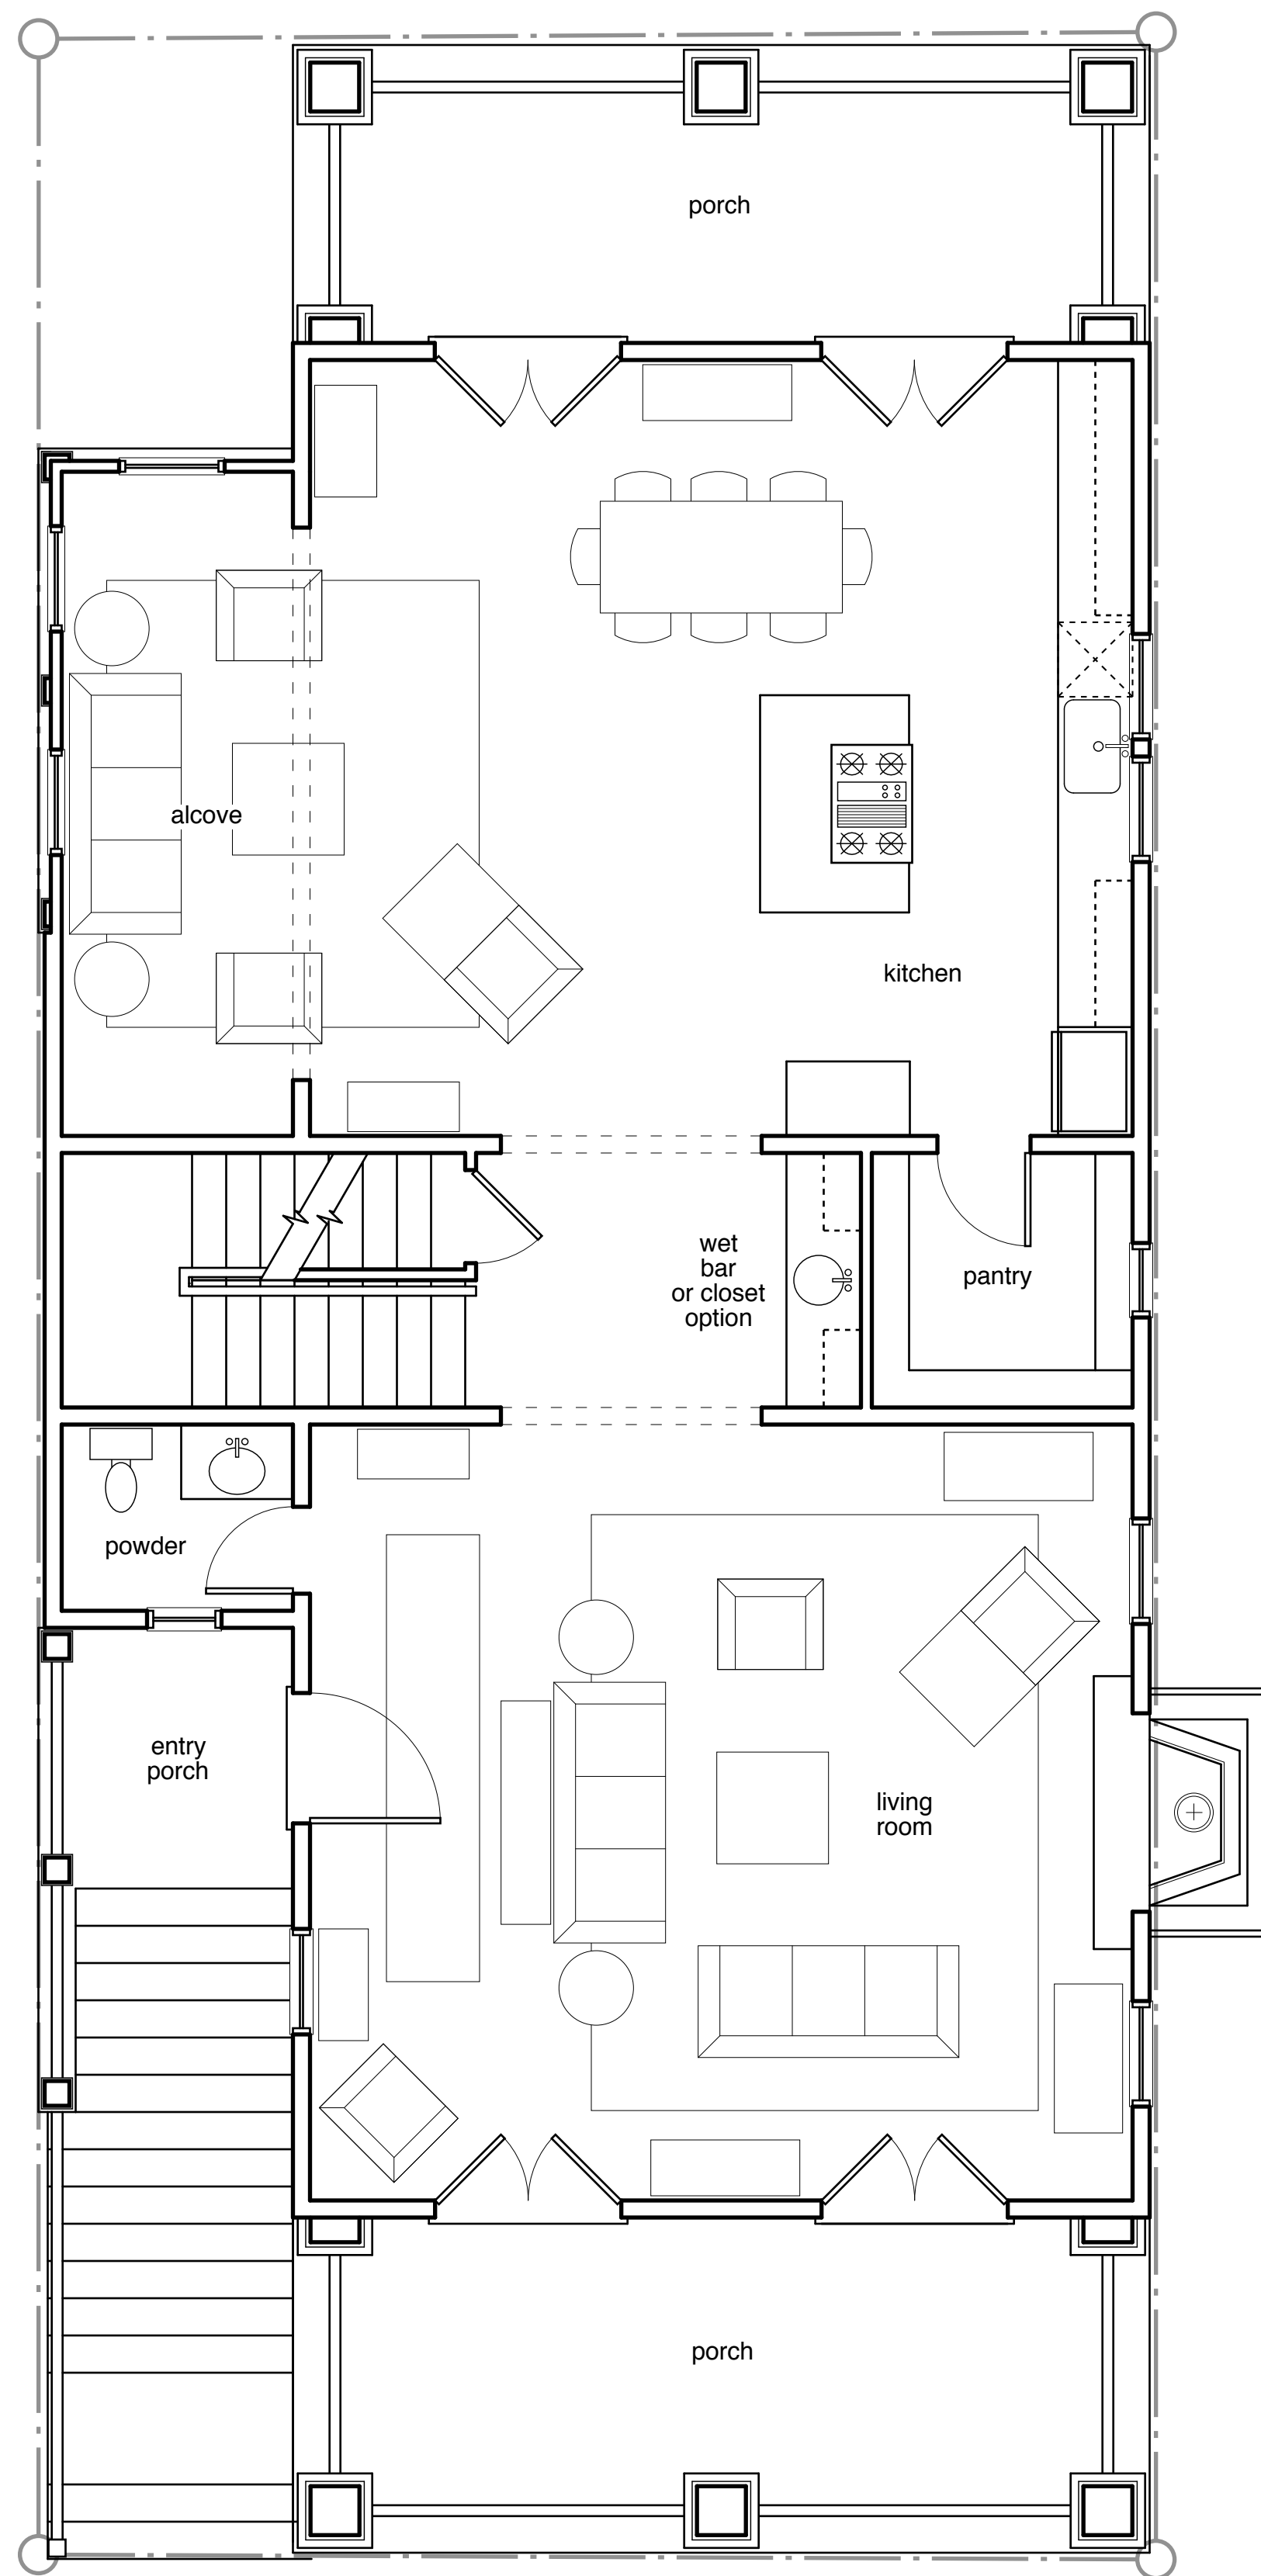

1 GROUND FLOOR PLAN
A101

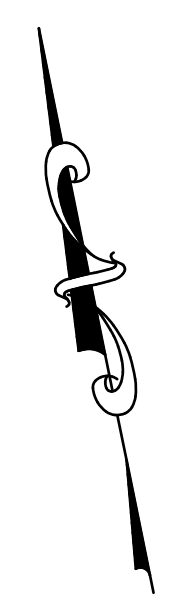

REVISIONS

 

DESIGNED BY: B.H.
CHECKED BY: B.H.
DRAWN BY: B.H., A.I.



- PRELIMINARY ISSUE
- BID ISSUE
- PERMIT ISSUE
- CONSTRUCTION ISSUE

BILL HUEY
ASSOCIATES

525 King Street
Charleston, South Carolina 29403
Phone: 843.805.6700 Fax: 843.805.6709

THE BAYS AT LITCHFIELD
LOT 34
LITCHFIELD, SC

ALL DRAWINGS PROPERTY OF BILL HUEY & ASSOCIATES, INC. ANY REPRODUCTION, DUPLICATION, OR USE WITHOUT EXPRESS AUTHORIZATION OF BILL HUEY & ASSOCIATES IS FORBIDDEN.

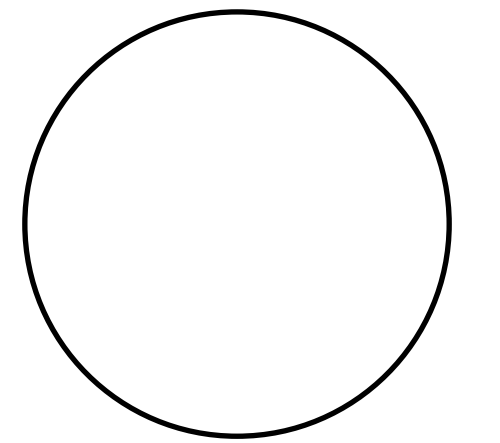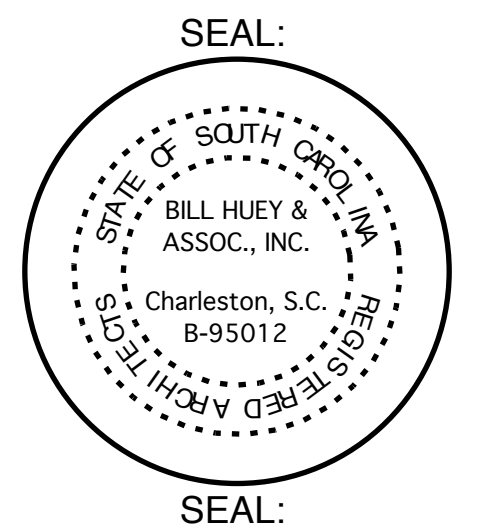

SHEET:
A101
SCALE: 1/4" = 1'-0"
PROJECT NO.: D09002
DATE: 03.23.09