


1,612 square feet first floor heated area
 852 square feet second floor heated area
 304 square feet room over garage heated area
 2,768 square feet total heated area

186 square feet screened porch area
 181 square feet covered porch area
 94 square feet "bridge" area
 552 square feet garage area


1 **FIRST FLOOR PLAN**

REVISIONS

 



DESIGNED BY: B.H.
 CHECKED BY: B.H.
 DRAWN BY: B.H., A.I.

- PRELIMINARY ISSUE
- BID ISSUE
- PERMIT ISSUE
- CONSTRUCTION ISSUE

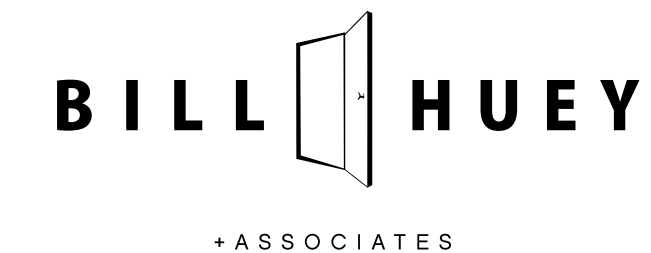

525 King Street
 Charleston, South Carolina 29403
 Phone: 843.805.6700 Fax: 843.805.6709

THE BAYS AT LITCHFIELD
 LOT 5
 LITCHFIELD, SC

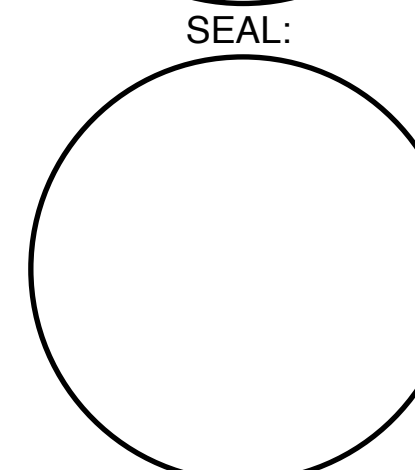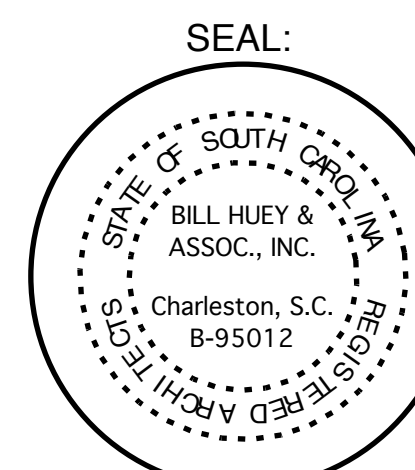

SHEET:
A101
 SCALE: 1/4" = 1'-0"
 PROJECT NO.:
 DATE: 03.11.09

ALL DRAWINGS PROPERTY OF BILL HUEY & ASSOCIATES, INC. ANY REPRODUCTION, DUPLICATION, OR USE WITHOUT EXPRESS AUTHORIZATION OF BILL HUEY & ASSOCIATES IS FORBIDDEN.